


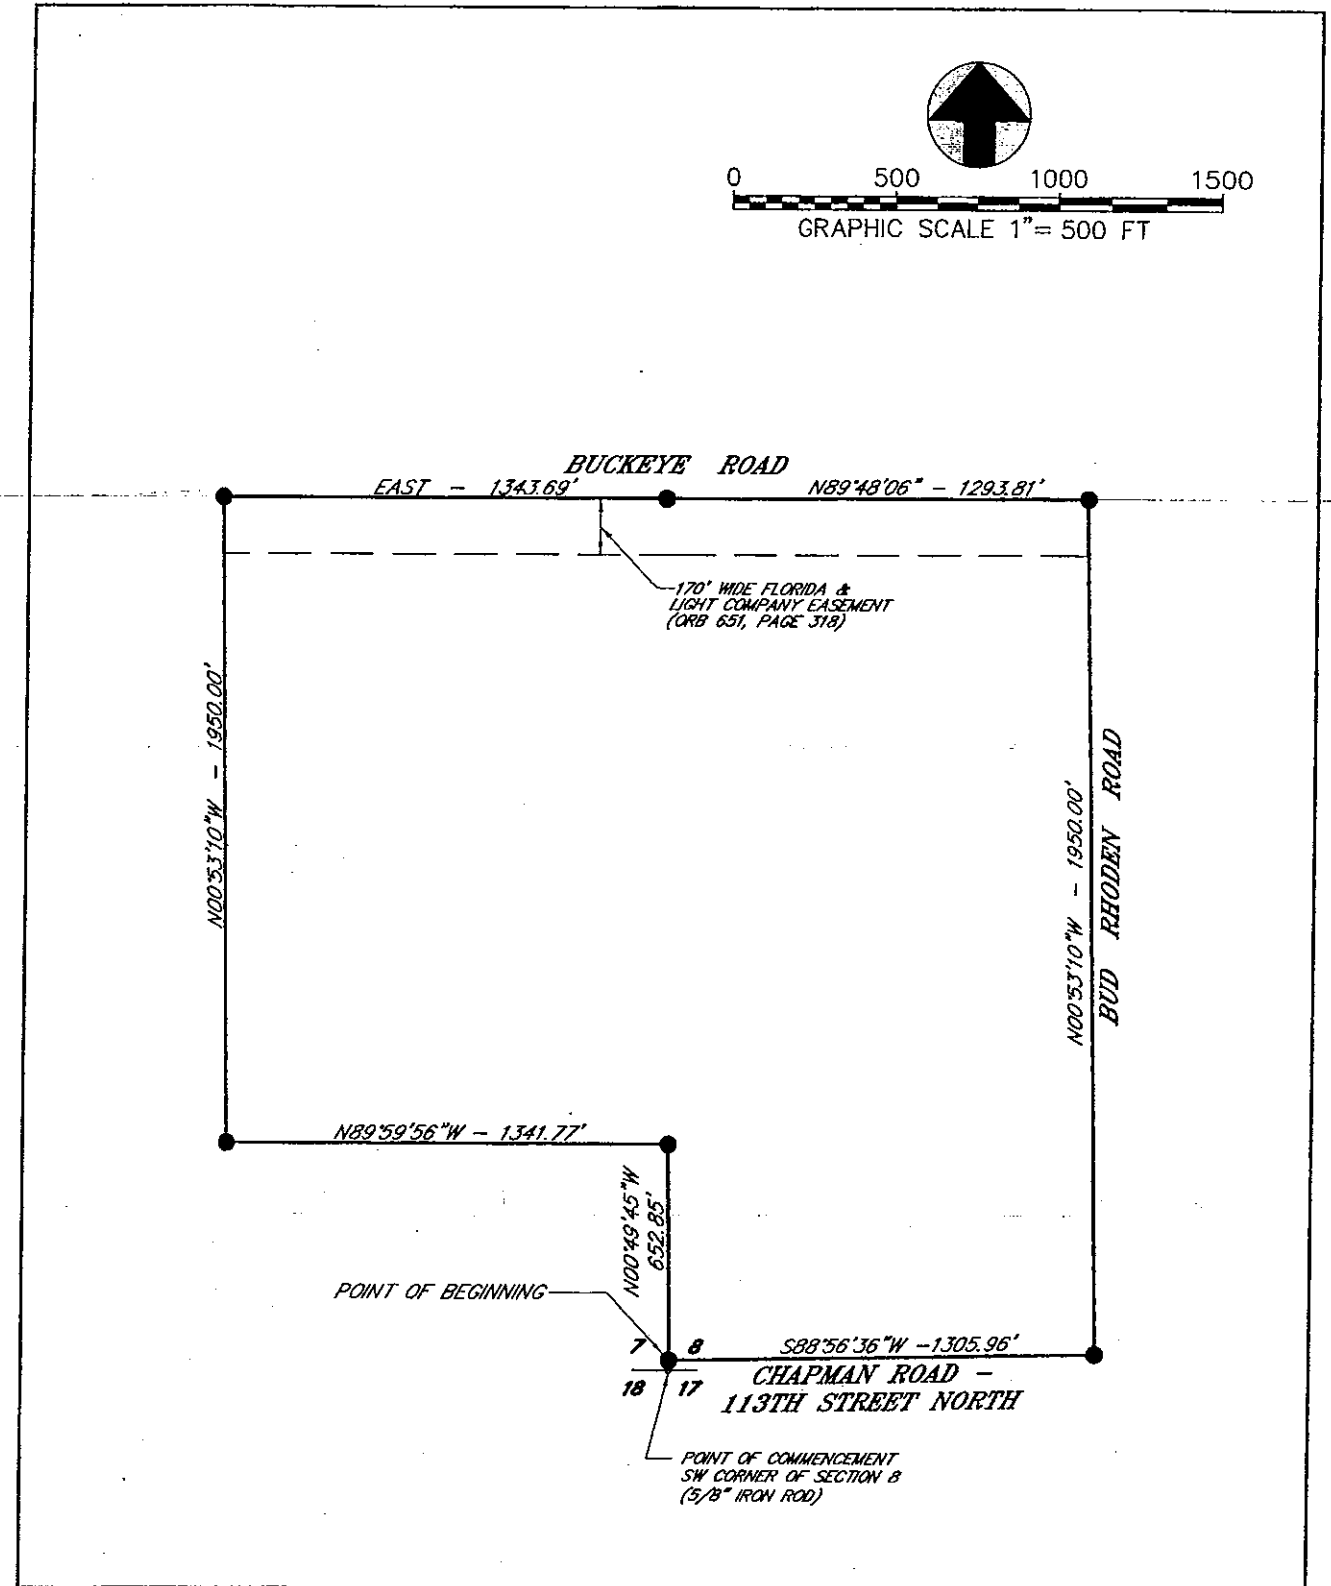

GRAPHIC SCALE 1" = 500 FT



**ZIRKELBACH
 CONSTRUCTION**
 CONTRACTORS-LAND PLANNERS

CG 0150570
 1415 10th STREET WEST
 PALMETTO, FL 34221
 941-729-0000 - FAX 941-729-0007

**APPENDIX "A"
 CDD BOUNDARY**

DATE	PROJECT	DRAWING	DESIGN	DRAWN	CHECKED	SCALE	SHEET
6-1-07			F.L.S.			1"=500'	"A"



N.T.S.

HILLSBOROUGH COUNTY
MANATEE COUNTY



PROJECT LOCATION

BUCKEYE ROAD



CHAPMAN RD.

BUD RHODEN RD.



**MOCCASIN
WALLOW RD**



CABBAGE SLOUGH




**ZIRKELBACH
CONSTRUCTION**
CONTRACTORS-ENGINEERS-LAND PLANNERS


CG 01505709
1415 10th STREET WEST
PALMETTO, FL. 34221
941-729-0000 - FAX 941-729-0007

**APPENDIX "B"
LOCATION MAP**

DATE	PROJECT	DRAWING	DESIGN	DRAWN	CHECKED	SCALE	SHEET
6-1-07				FLS		N.T.S.	"B"

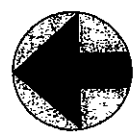


PLAN NORTH

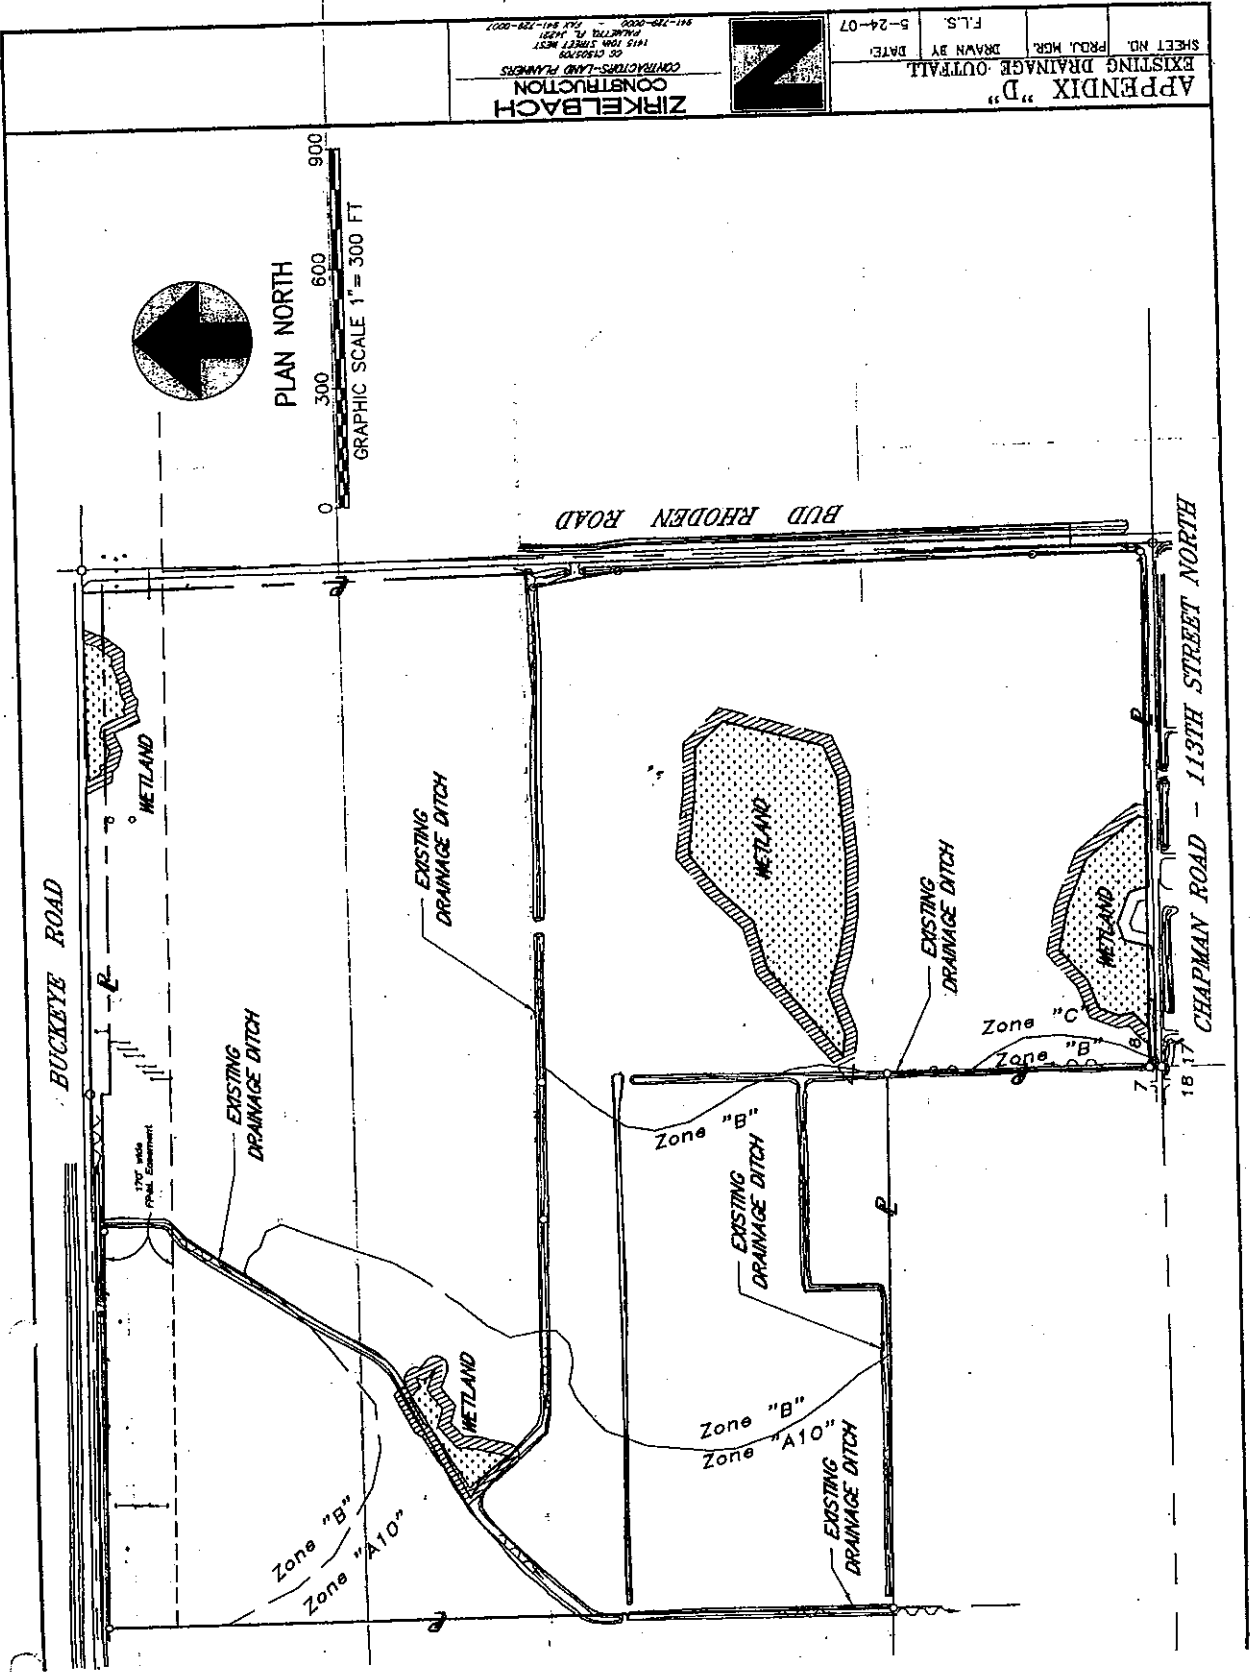



N.T.S.

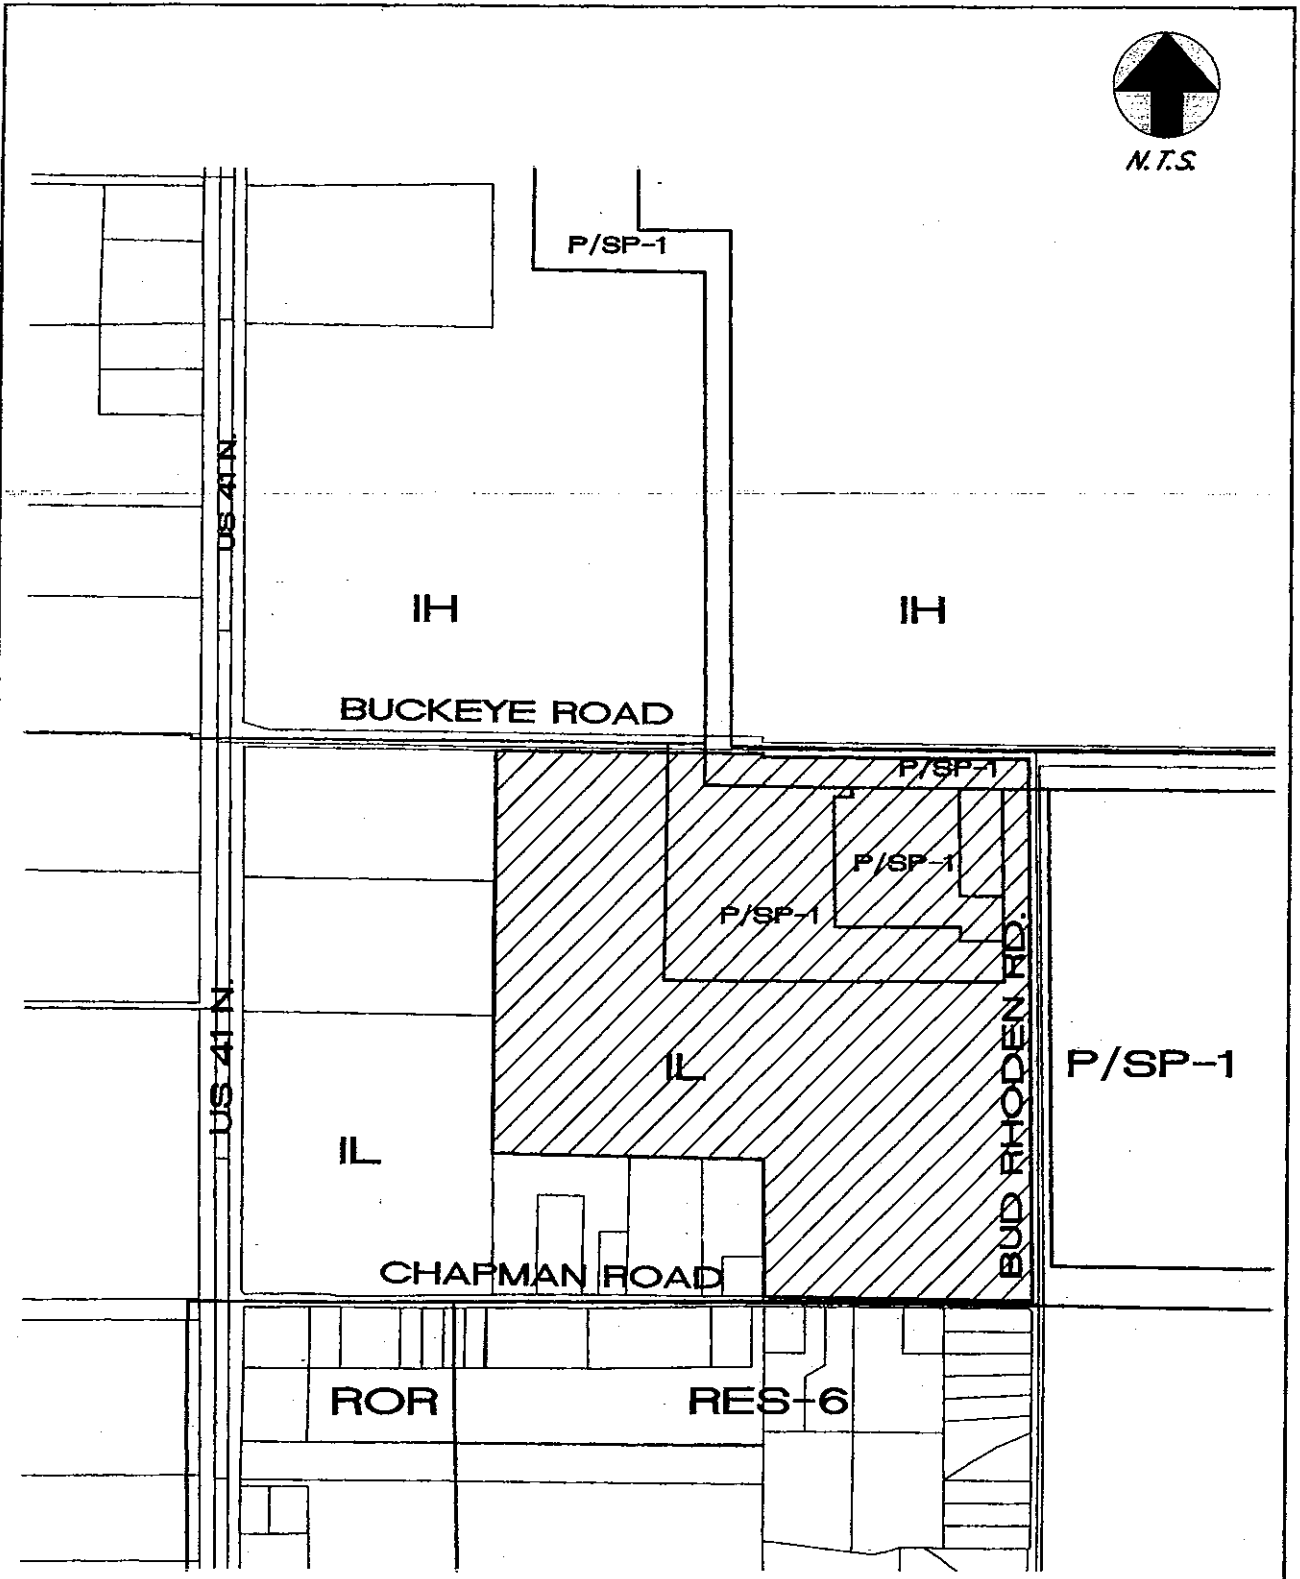

**ZIRKELBACH
CONSTRUCTION**

CONTRACTORS-LAND PLANNERS

CG C1505708
1415 10th STREET WEST
PALMETTO, FL 34221
941-729-0000 - FAX 941-729-0007

*APPENDIX "F"
FUTURE LAND USE*

DATE	PROJECT	DRAWING	DESIGN	DRAWN	CHECKED	SCALE	SHEET
6-1-07			F.L.S.			1"=500'	F